


RILIEVO

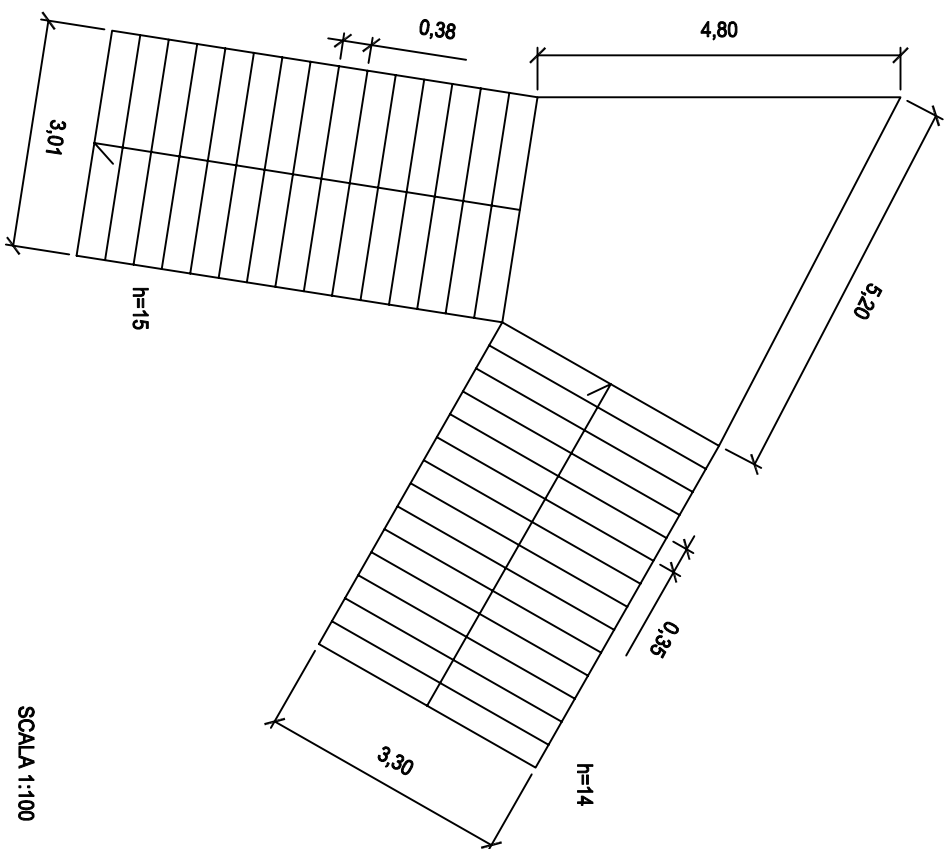

SCALA 1:100